

Project: **White Cliff Administrative Offices -
FY2025 HVAC Servicing**
Location: **White Cliff Administrative Offices
1900 First Ave.
Ketchikan, AK 99901**

DRAWN BY MKB

ENGINEER N/A

STAMP

DATE 06/24/2024


REV

SCALE 1/16" = 1'-0"

DWG. NO. of

Title: 1st Floor Plan


Sheet:

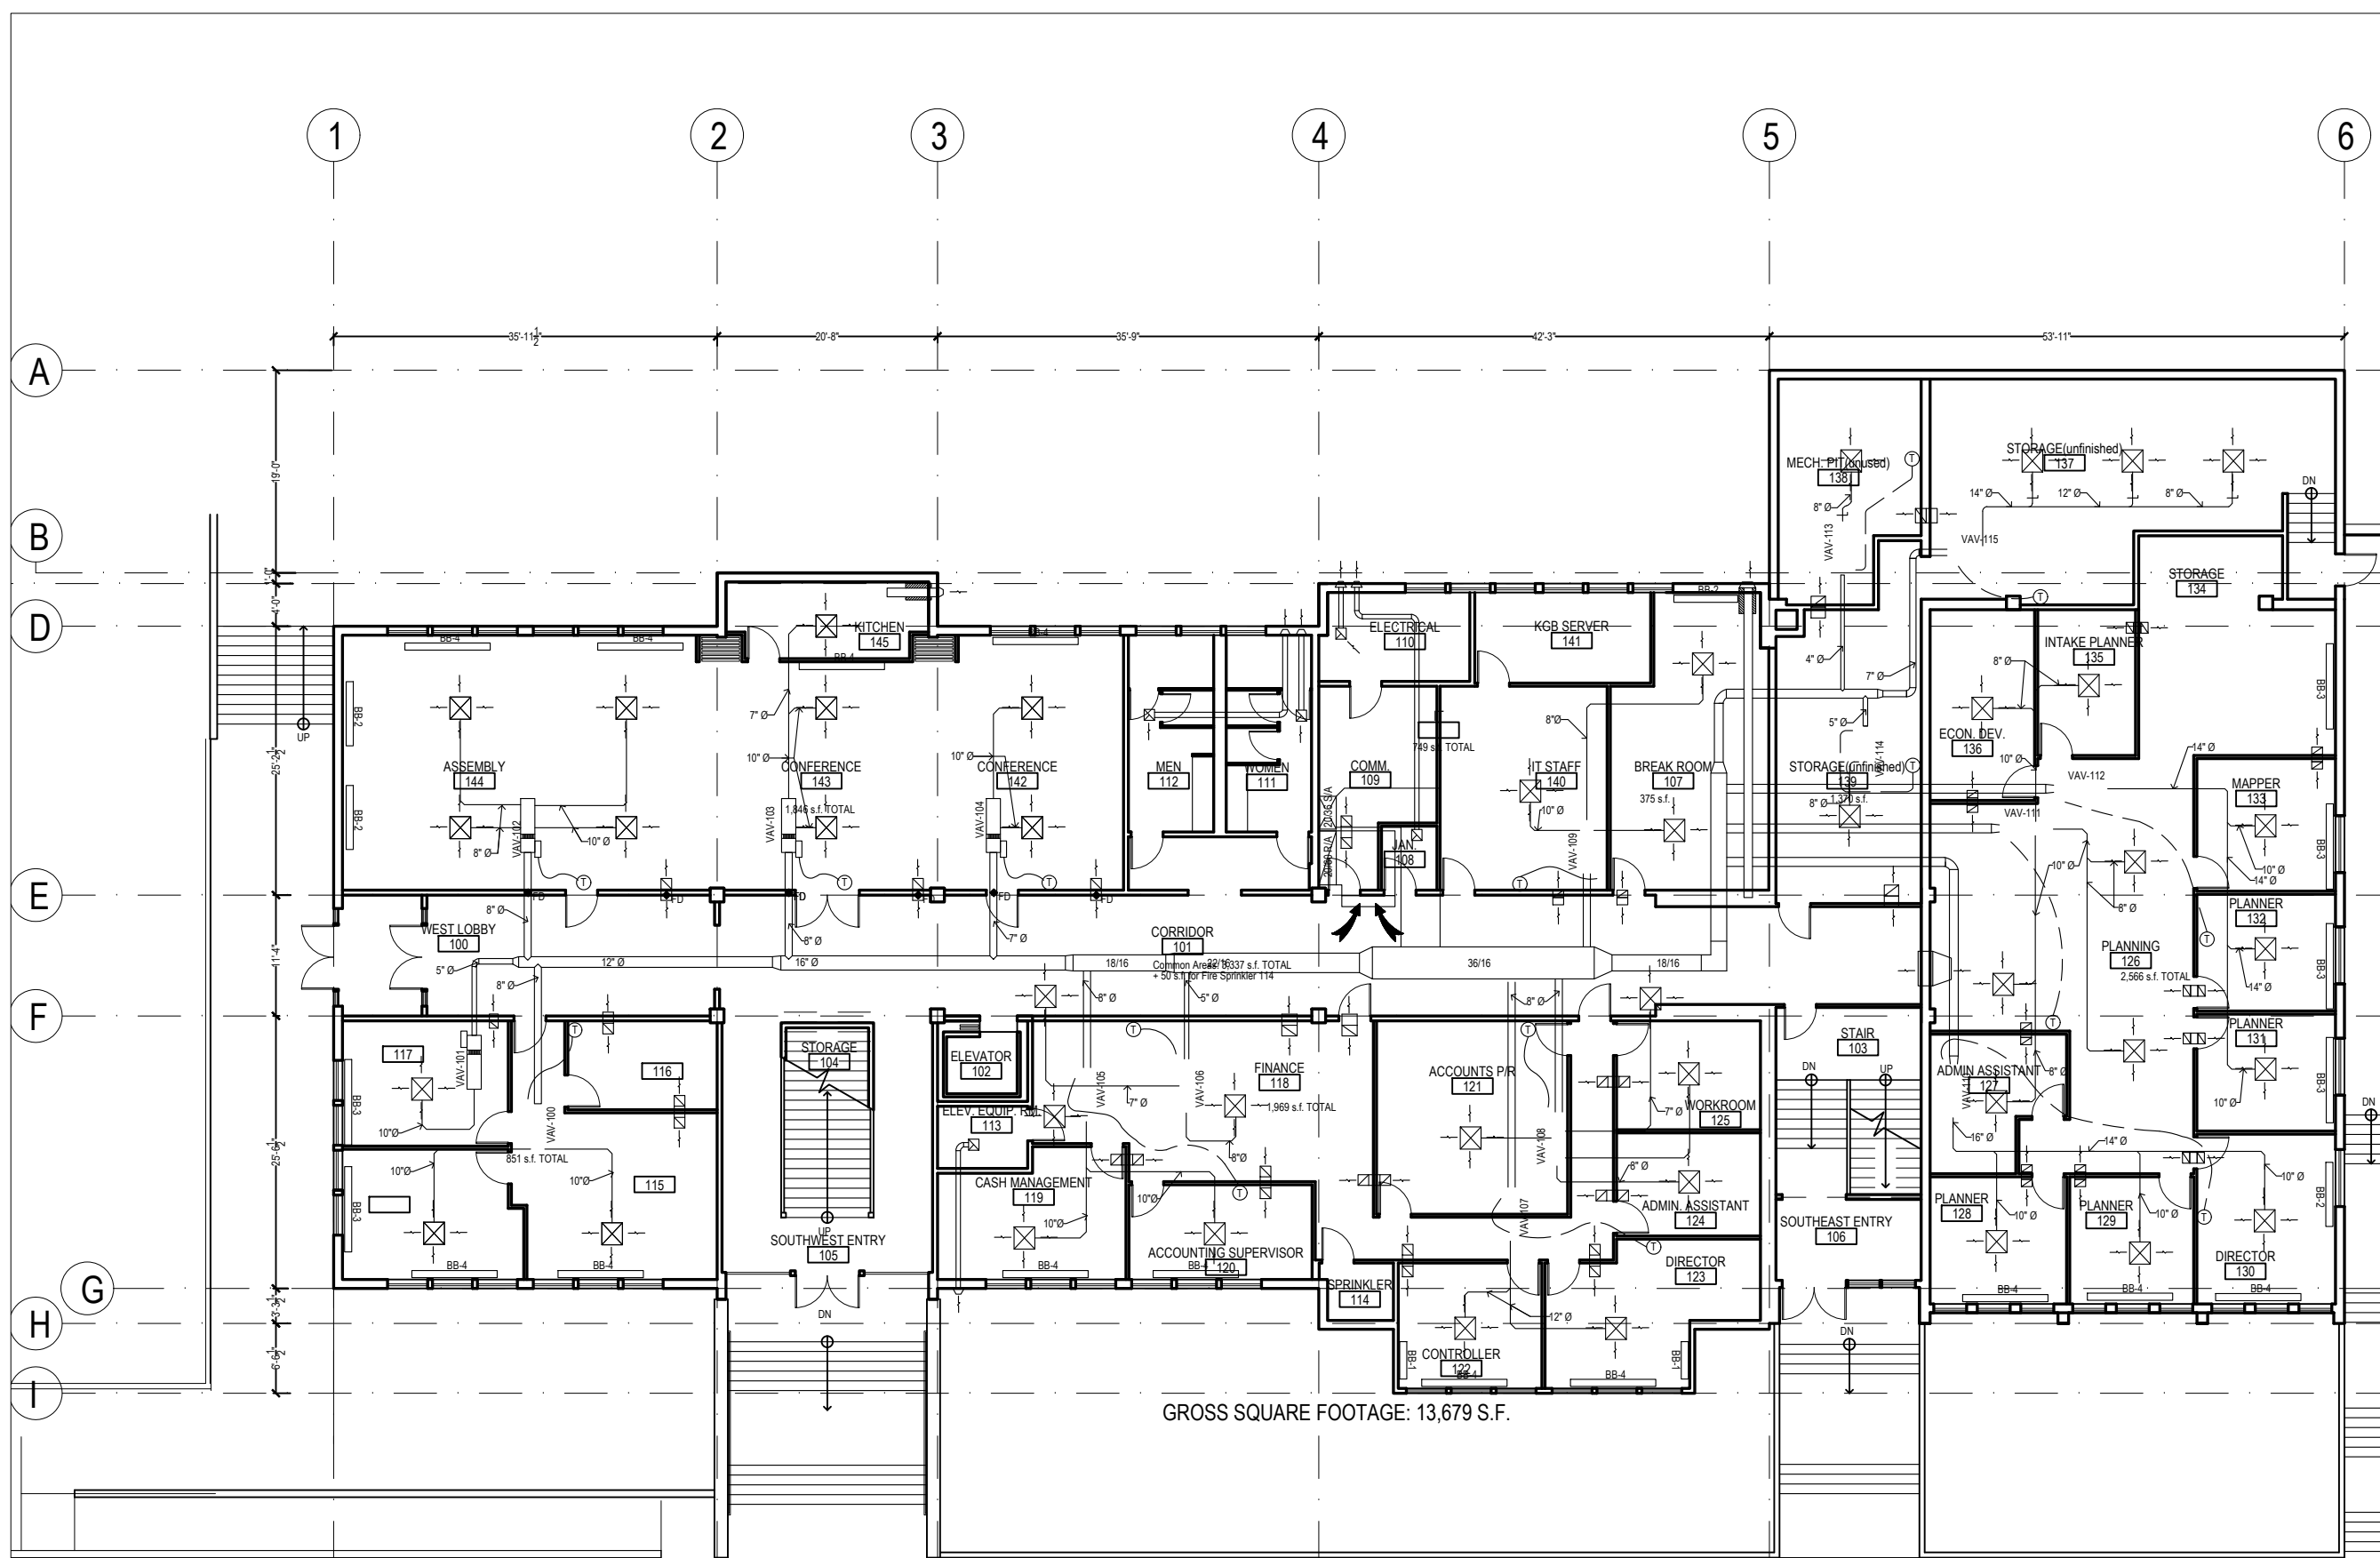

GROSS SQUARE FOOTAGE: 13,679 S.F.

Reference Documents

1. General: *White Cliff Renovations Phase II Sheet M2.1*
2. Suite 137, 138, 139: *2023 White Cliff Building Renovation*

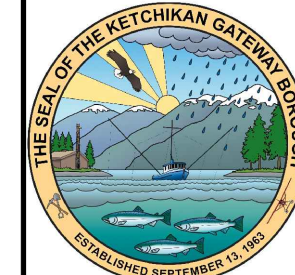

Project: **White Cliff Administrative Offices -
FY2025 HVAC Servicing**
Location: **White Cliff Administrative Offices
1900 First Ave.
Ketchikan, AK 99901**

DRAWN BY MKB

ENGINEER N/A

STAMP

DATE 06/24/2024


REV

SCALE 1/16" = 1'-0"

DWG. NO. of

Title: 2nd Floor Plan



Sheet:

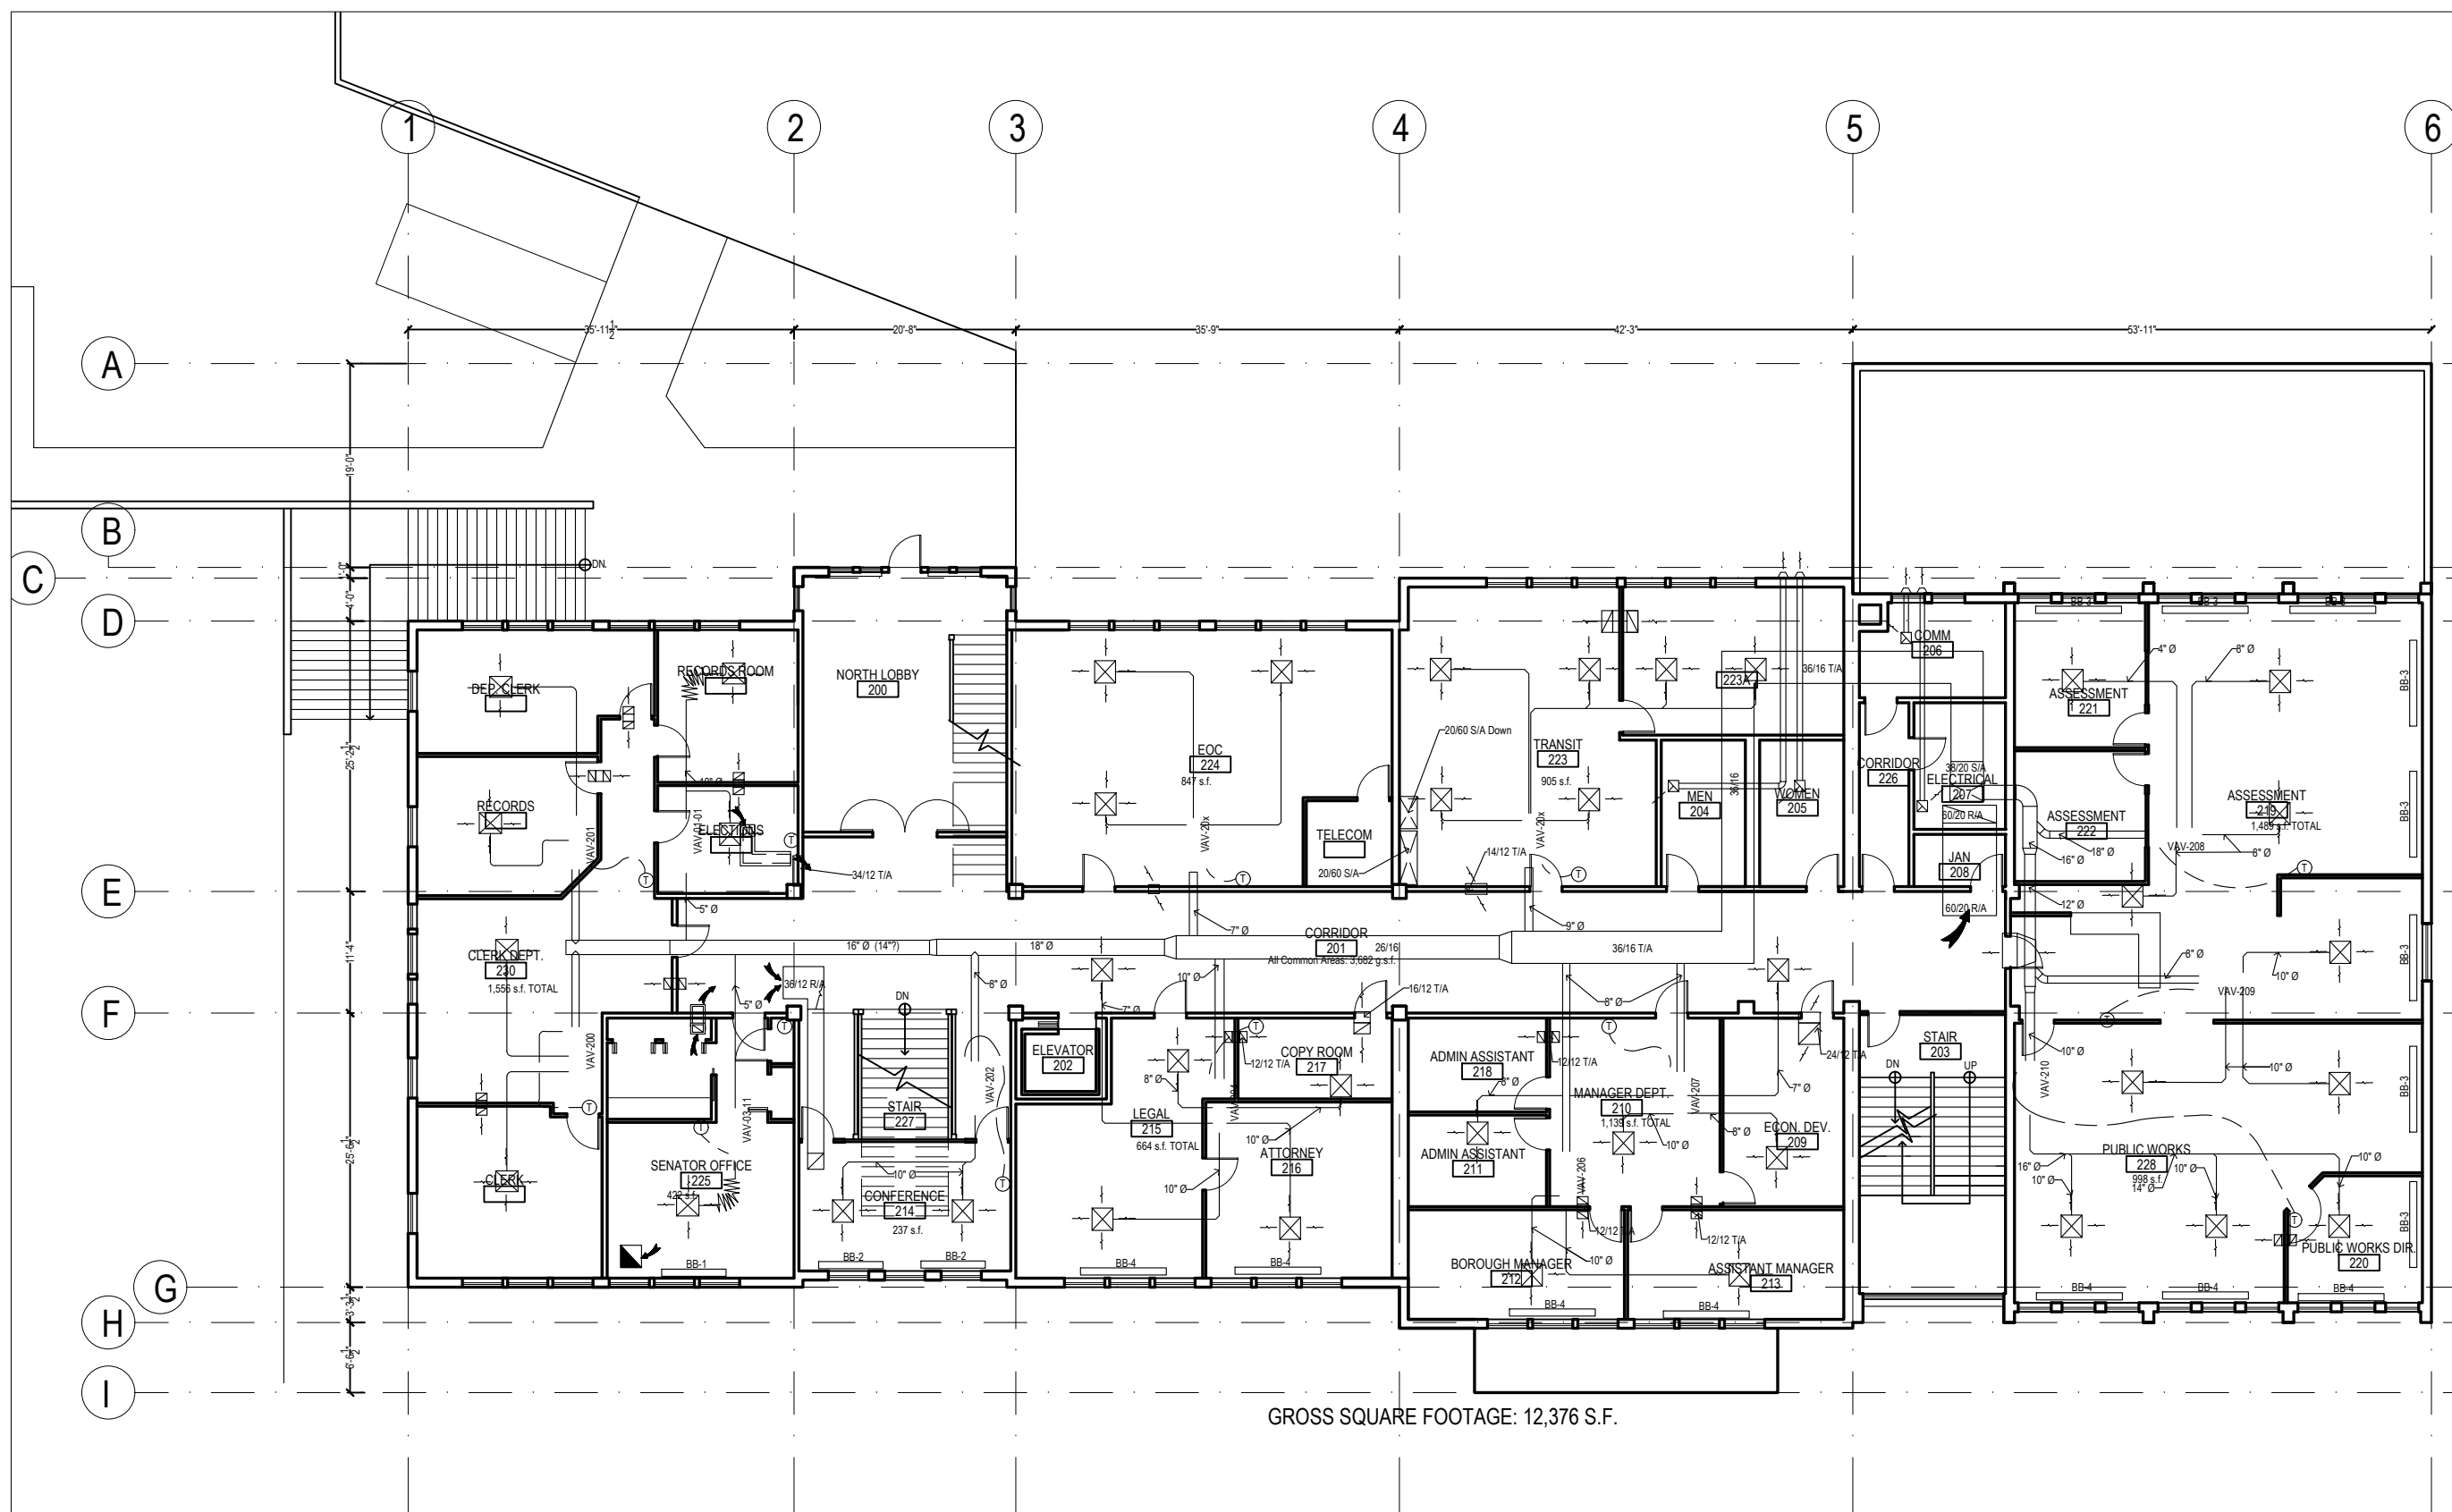

GROSS SQUARE FOOTAGE: 12,376 S.F.

Reference Documents:

1. See *White Cliff Renovations Phase II Sheet M2.2*
2. Suite 225: See *Senator Murkowski TI*
3. Suite 224: Approximate layout. Contractor to verify, service, and balance accordingly.
4. Suite 223/223A: Approximate layout. Contractor to verify, service, and balance accordingly.
5. Suite 230: See *2023 White Cliff Building Renovation*
6. Suite 230 Records Room: See *Senator Murkowski TI & 2023 White Cliff Building Renovation*

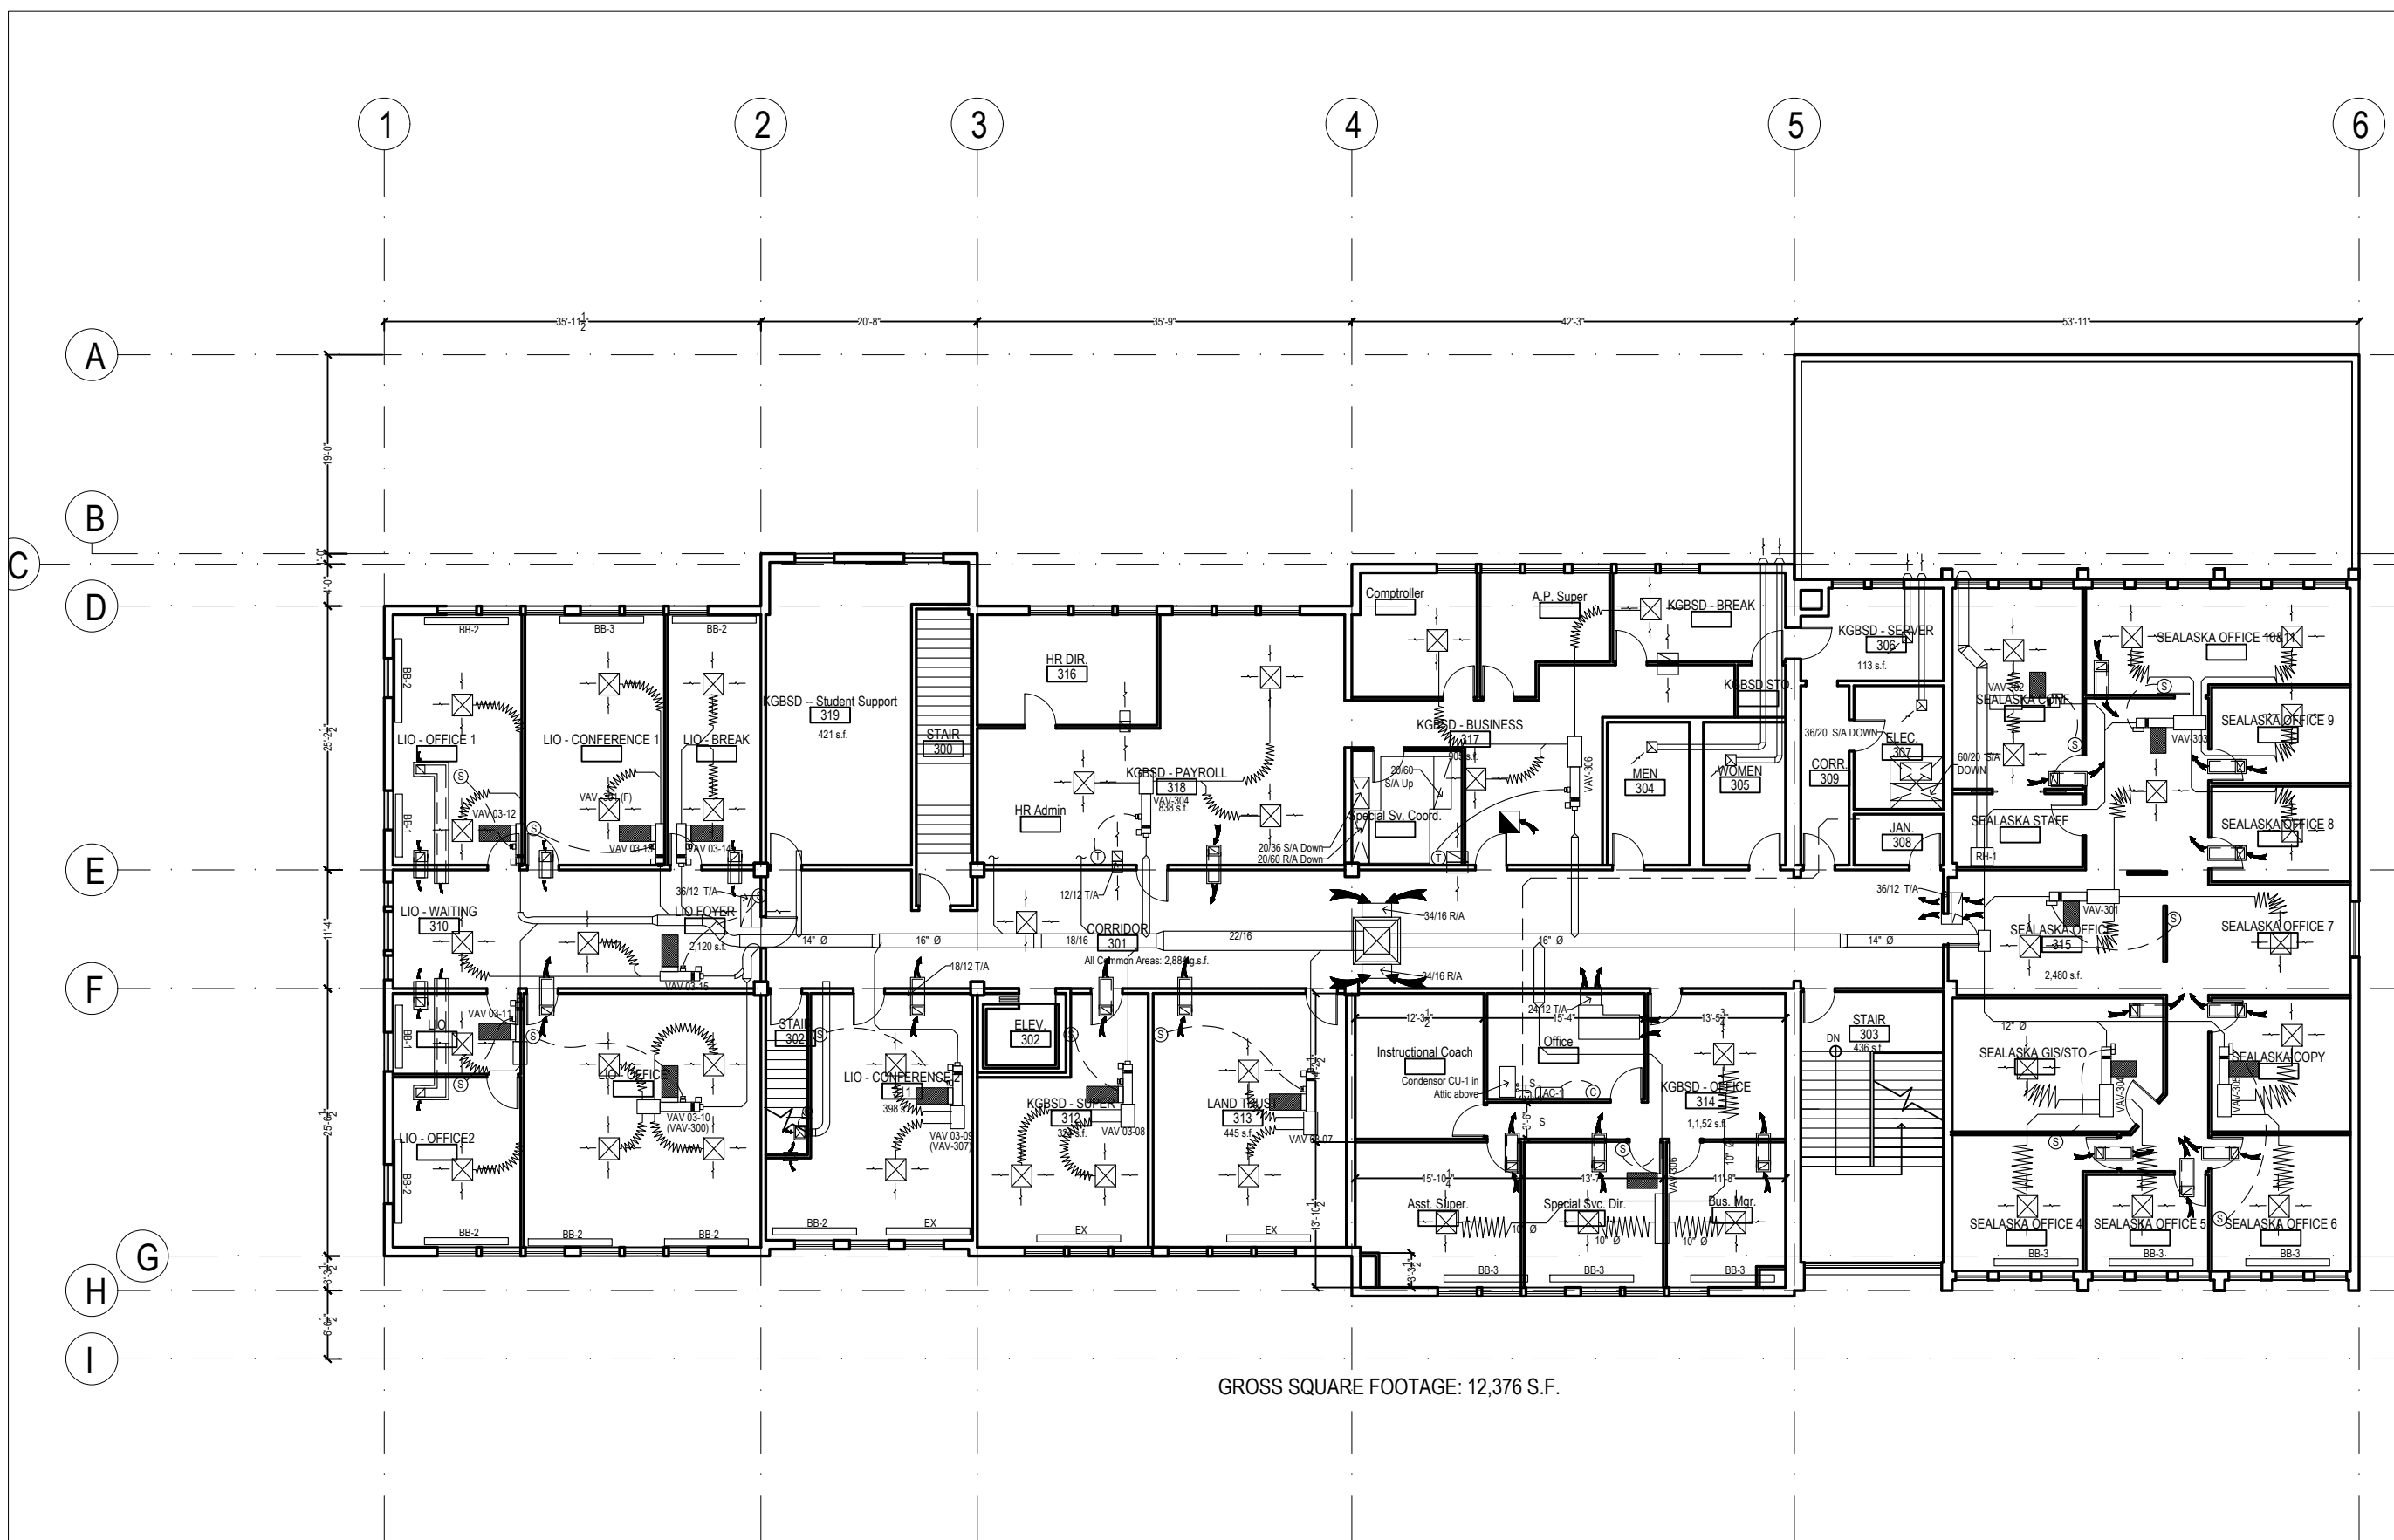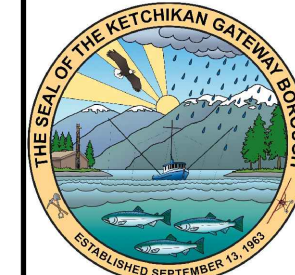

GROSS SQUARE FOOTAGE: 12,376 S.F.

Reference Documents:

1. Room 301: *White Cliff Renovations Phase II* Sheet M2.3
2. Suite 310, 311, 312, & 313: See *Legislative Information & Representative Office*
3. Suite 314 & 315: See *Sealaska Timber TI*
4. Suite 316, 317, & 318: Approximate layout. Contractor to verify, service, and balance accordingly.

Project: **White Cliff Administrative Offices -
FY2025 HVAC Servicing**
Location: **White Cliff Administrative Offices
1900 First Ave.
Ketchikan, AK 99901**

DRAWN BY MKB

ENGINEER N/A

STAMP

DATE 06/24/2024


REV

SCALE 1/16" = 1'-0"

DWG. NO. of

Title: 3rd Floor Plan

Sheet:

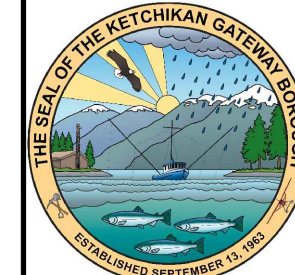

Project: **White Cliff Administrative Offices -
 FY2025 HVAC Servicing**
 Location: **White Cliff Administrative Offices
 1900 First Ave.
 Ketchikan, AK 99901**

DRAWN BY MKB

ENGINEER N/A

STAMP

DATE 06/24/2024


REV

SCALE 1/16" = 1'-0"

DWG. NO. of

Title: **Roof Plan**

Sheet:

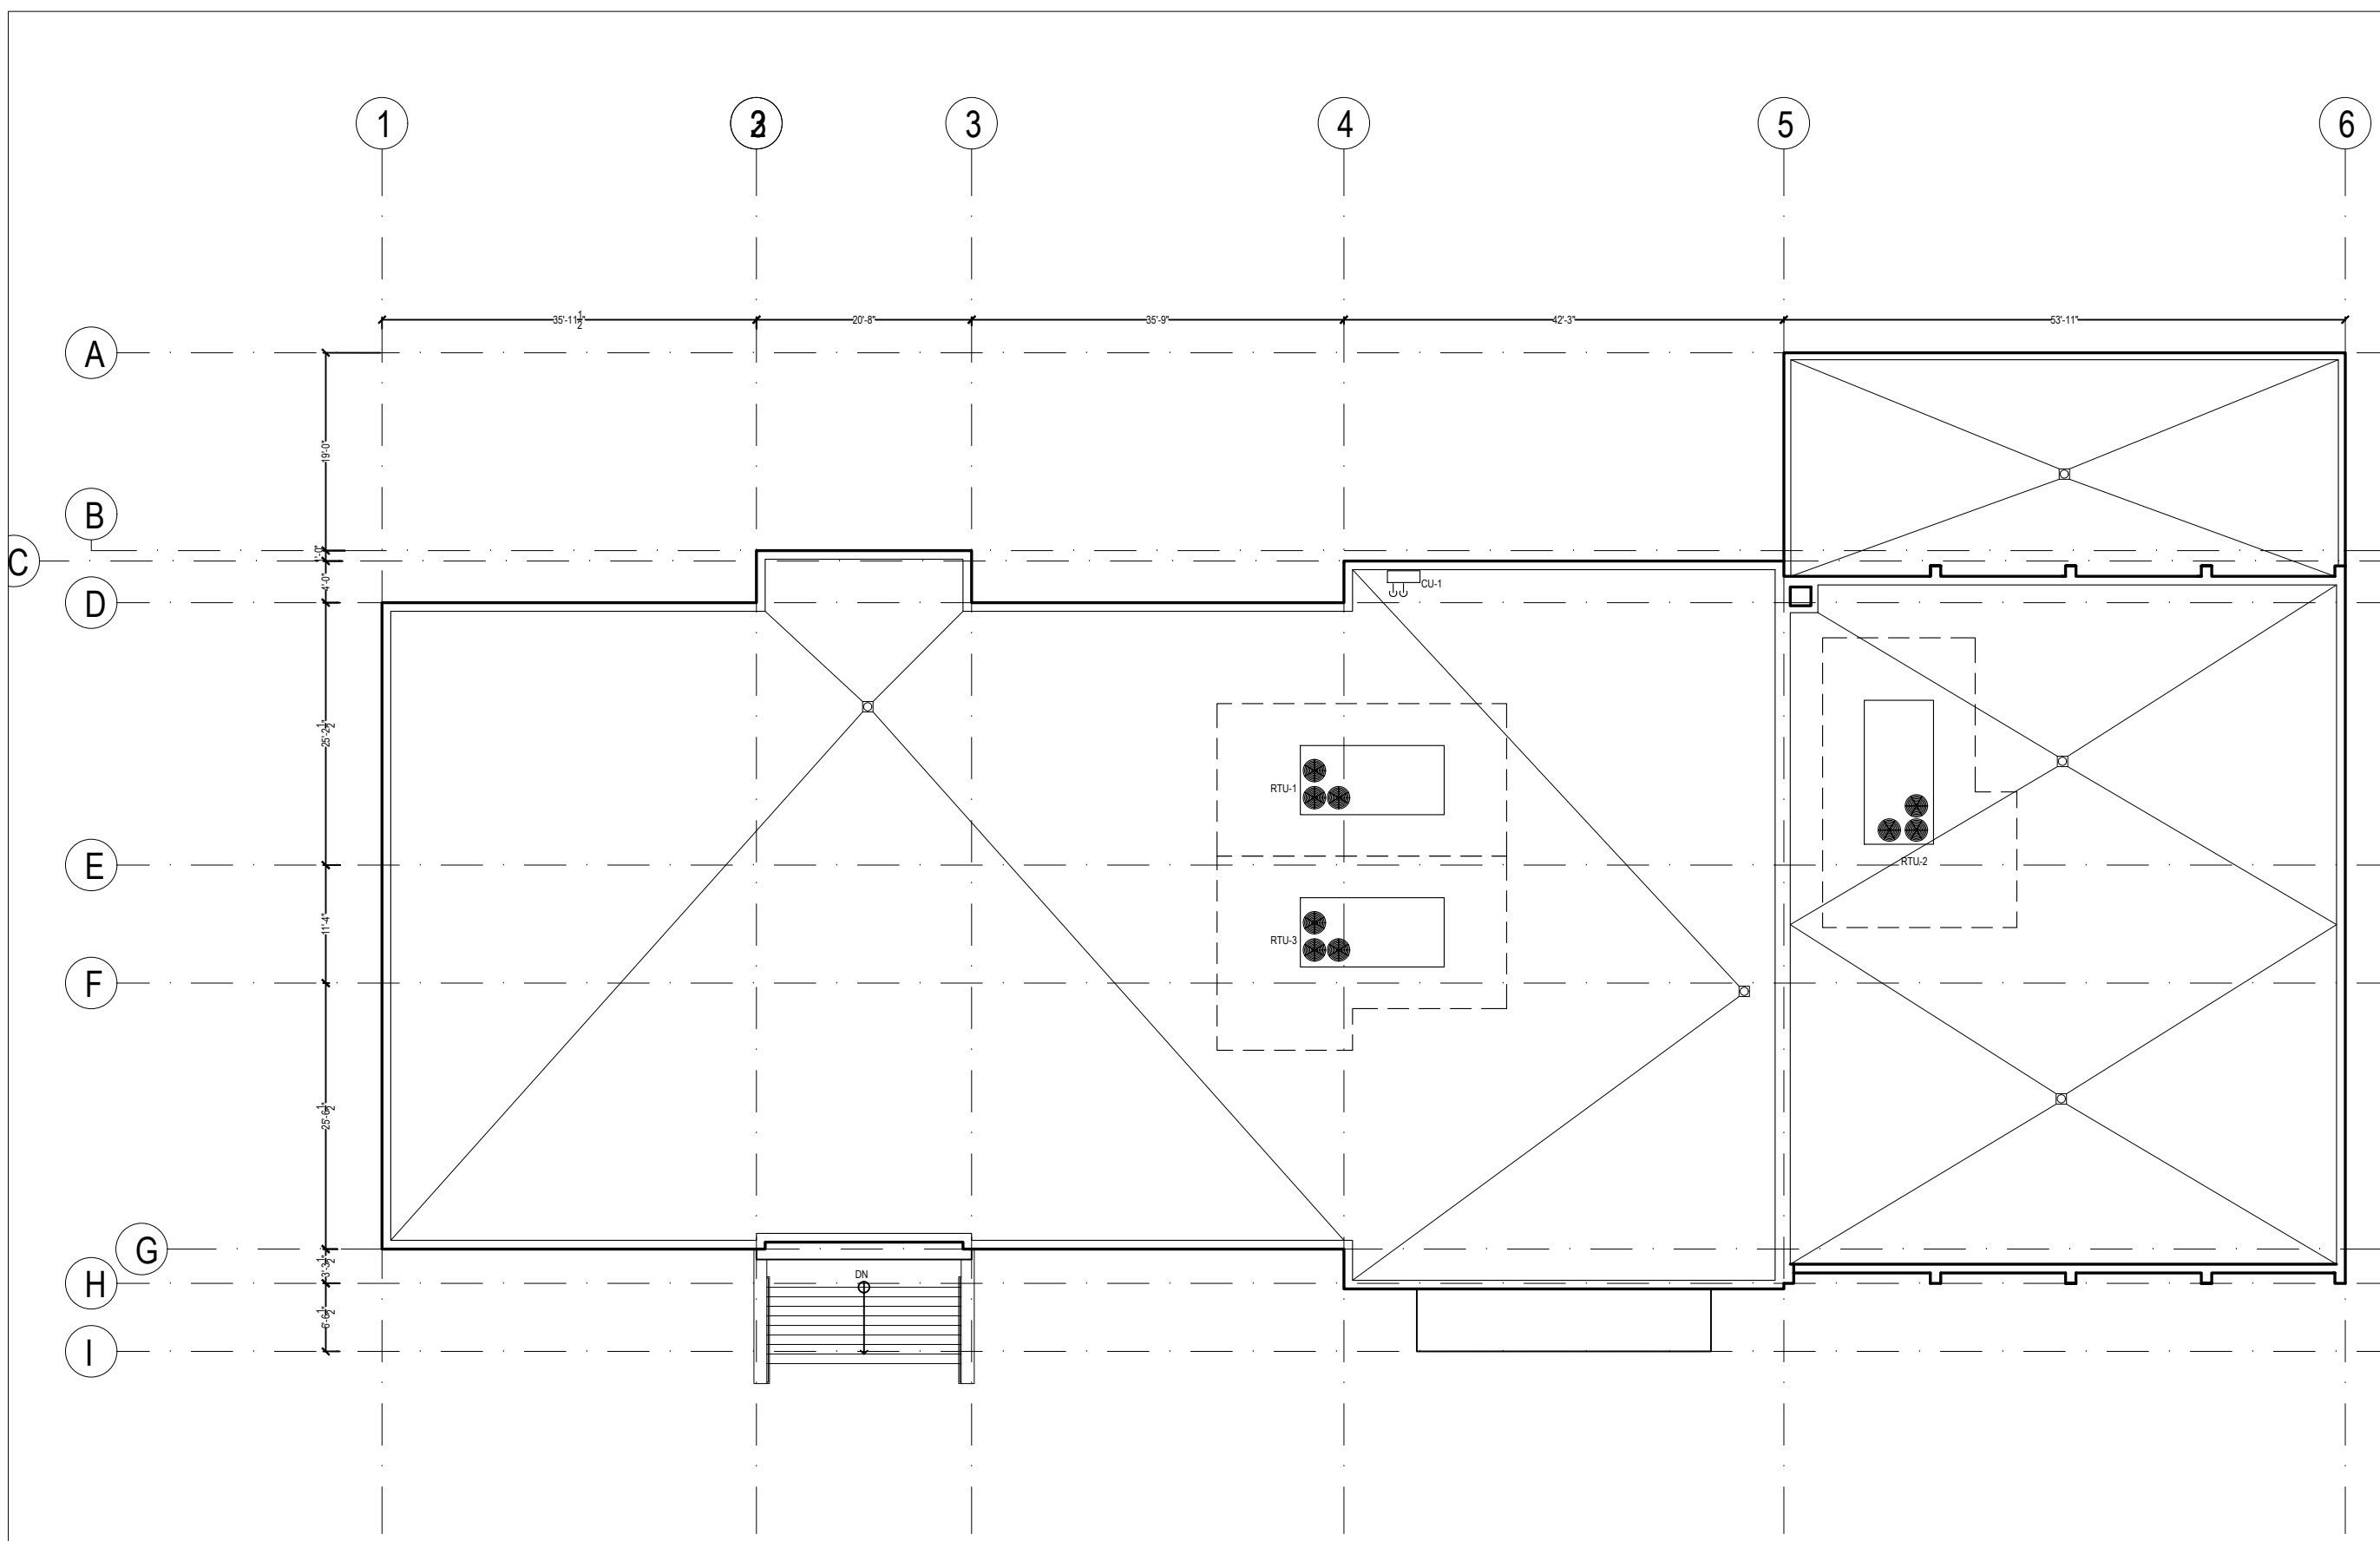

See White Cliff Renovations Phase II Planset