
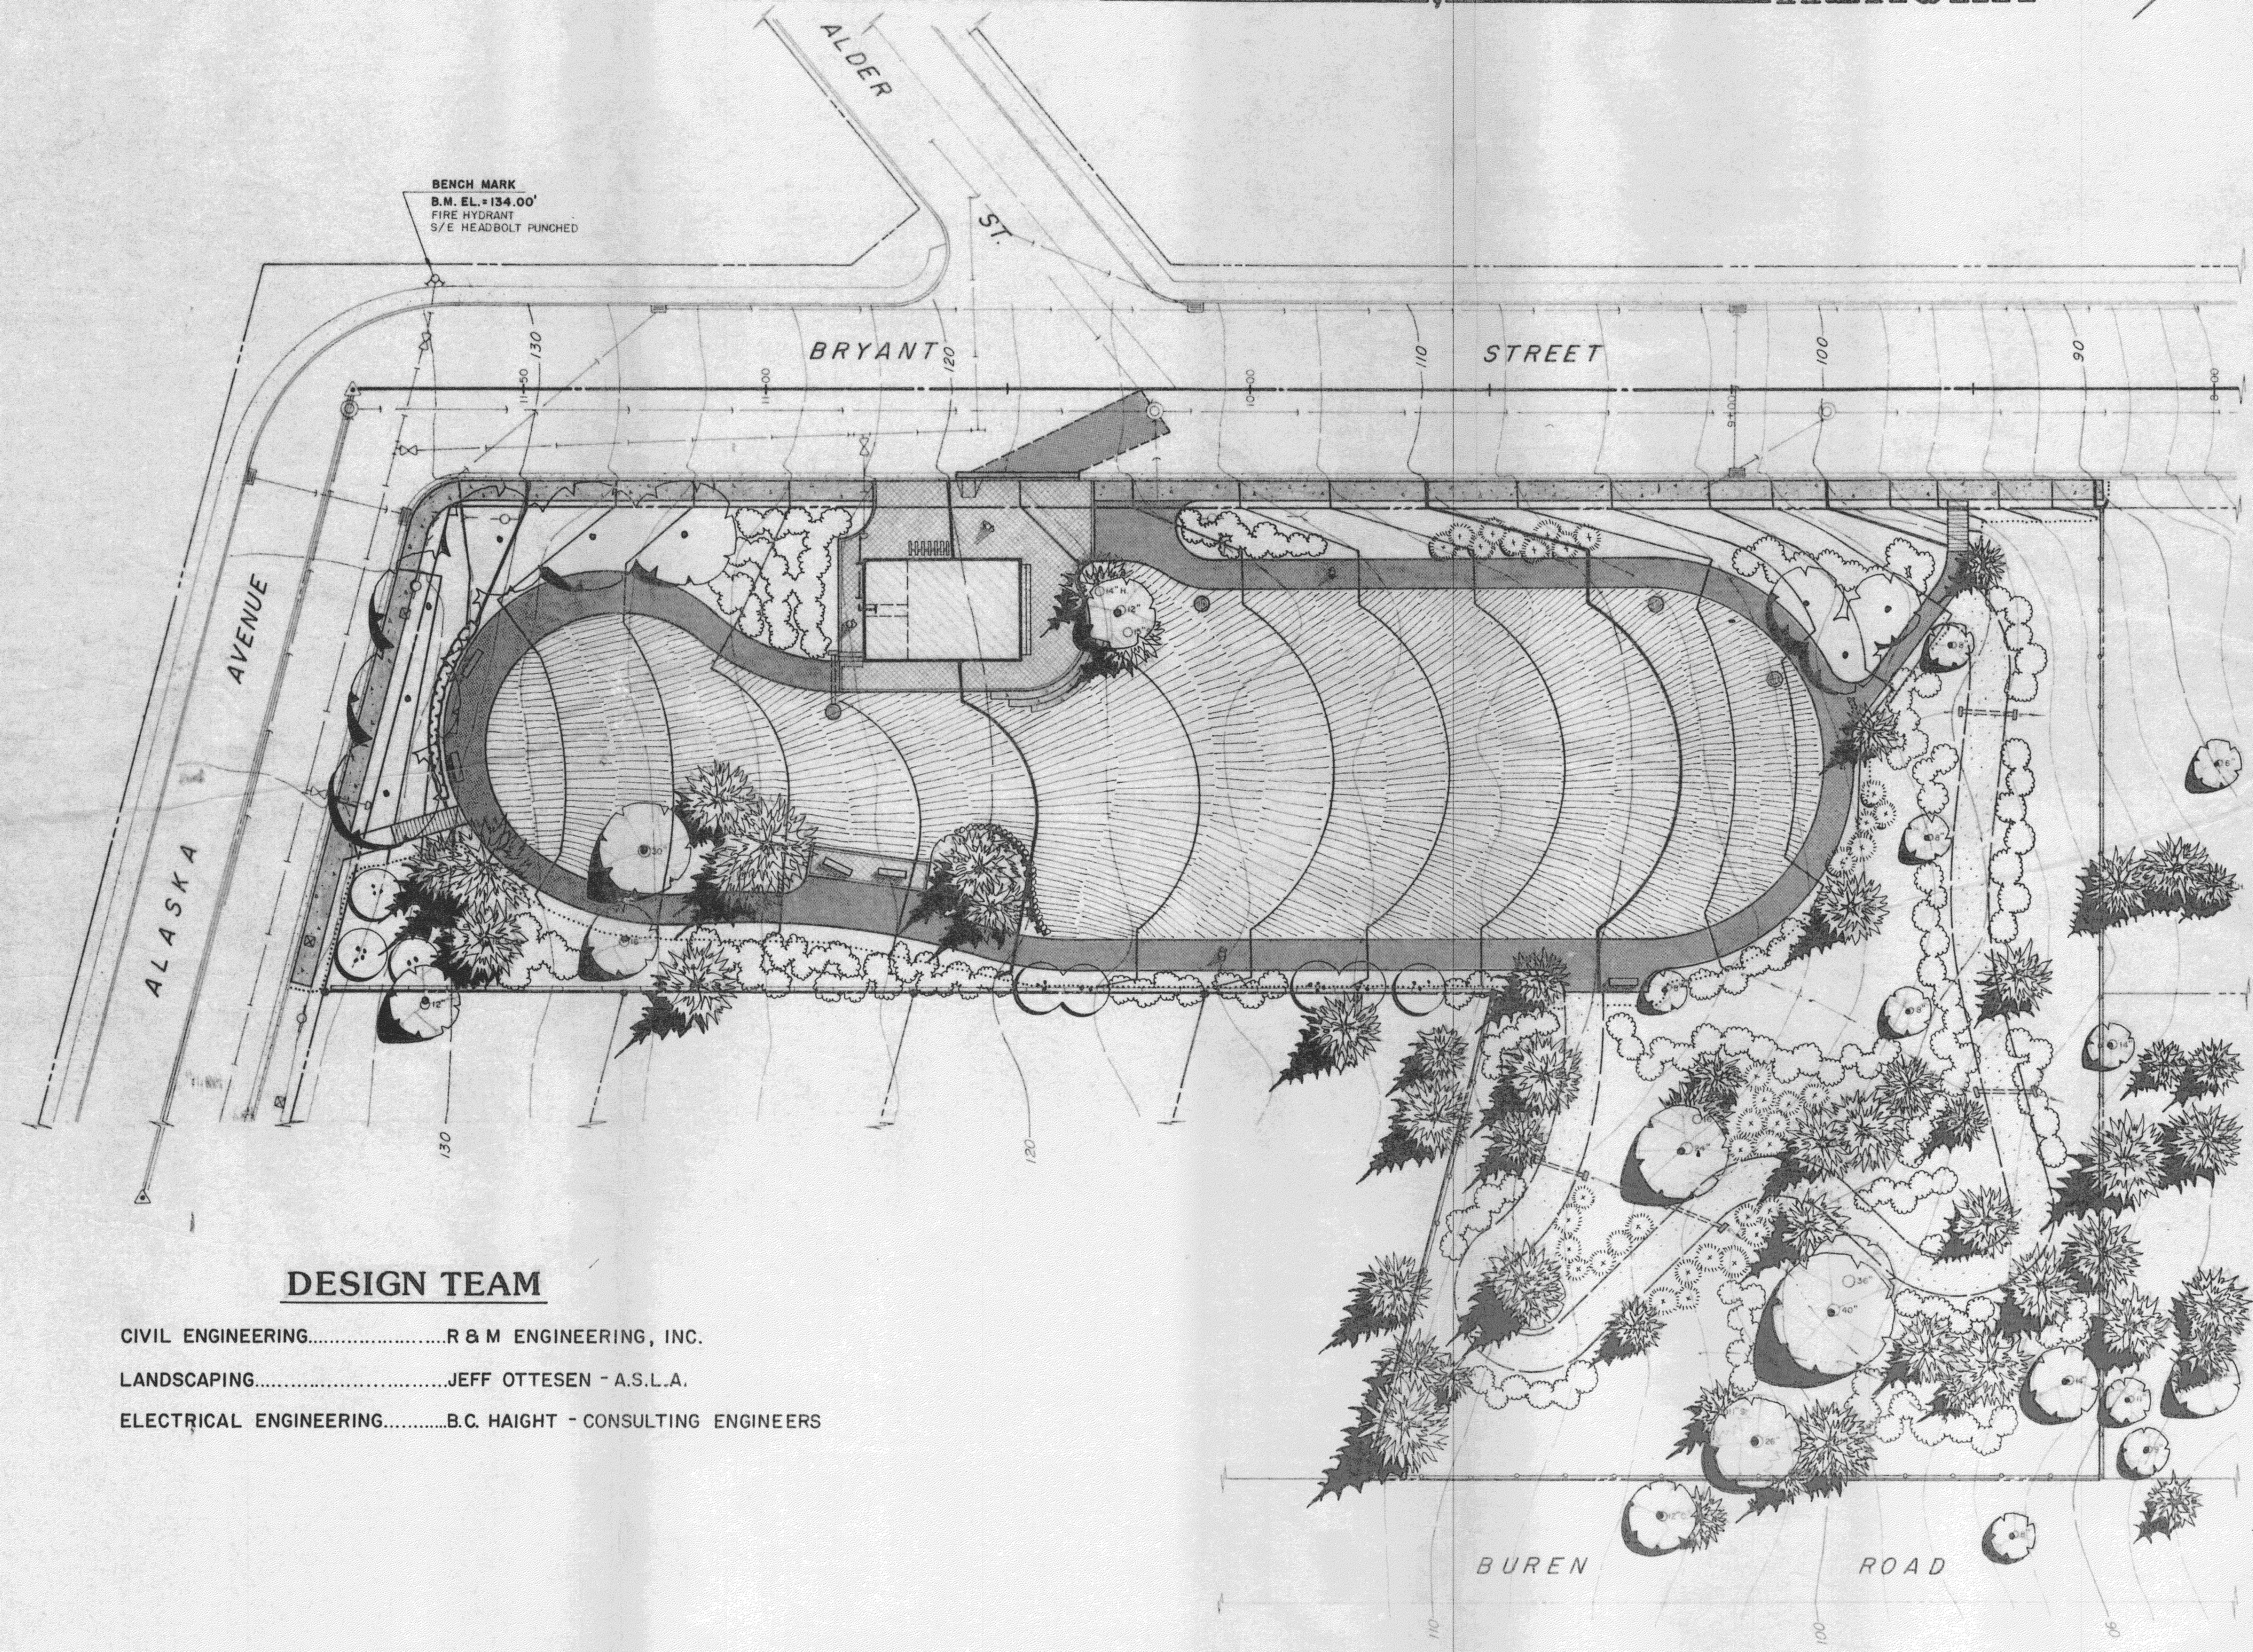



CONSTRUCTION IMPROVEMENT PLANS FOR WEST END PARK KETCHIKAN ALASKA

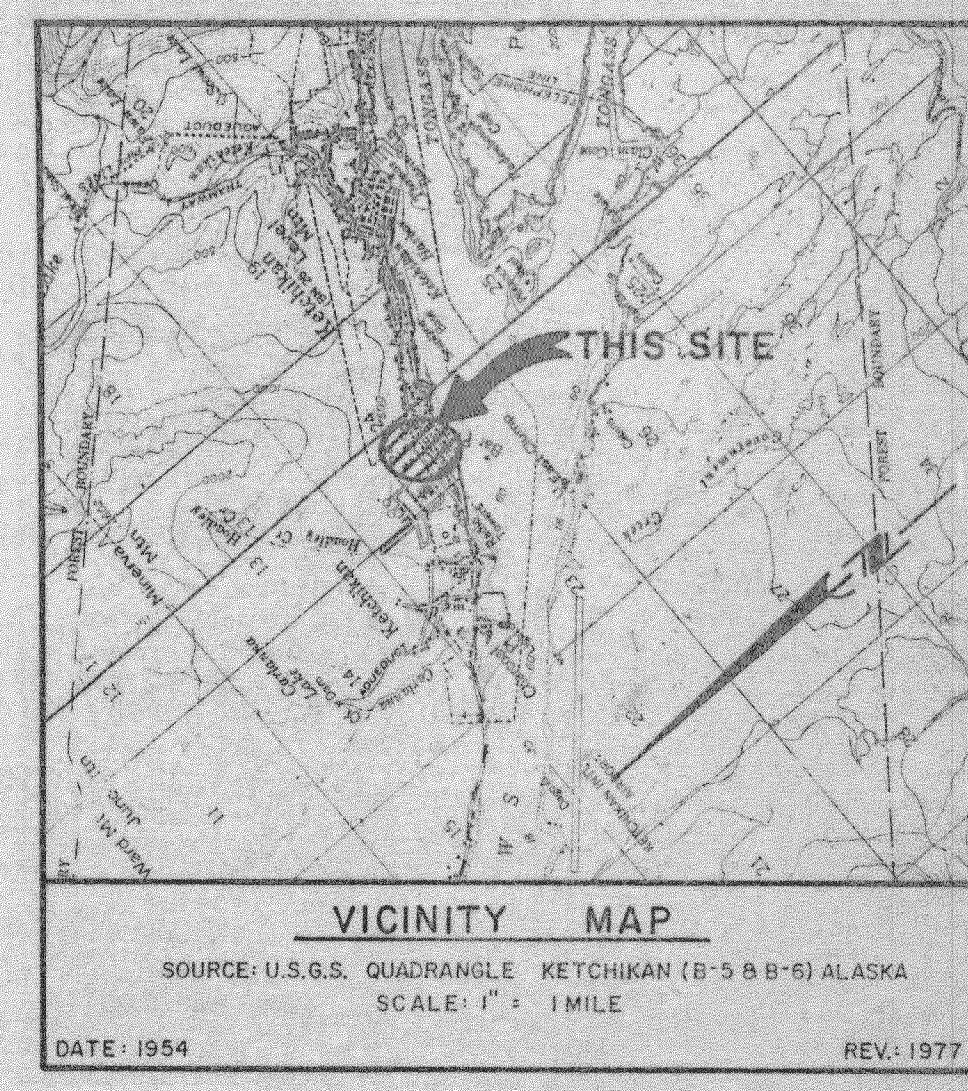

SHEET INDEX	
SHEET	DESCRIPTION
1	COVER SHEET
2	SITE PLAN - GENERAL NOTES
3	ENLARGED SITE DETAIL, CONSTRUCTION DETAILS
4	CONSTRUCTION DETAILS
5	PICNIC SHELTER
6	MISCELLANEOUS CONSTRUCTION DETAILS
7	ELECTRICAL PLAN
8	LANDSCAPING PLAN
9	LANDSCAPING DETAILS
10	FENCING DETAILS

DESIGN TEAM

CIVIL ENGINEERING.....R & M ENGINEERING, INC.
 LANDSCAPING.....JEFF OTTESEN - A.S.L.A.
 ELECTRICAL ENGINEERING.....B.C. HAIGHT - CONSULTING ENGINEERS

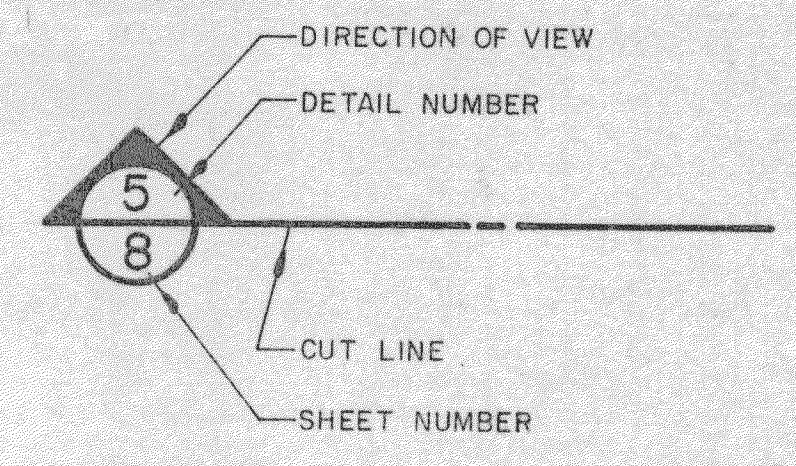

REFERENCE BUBBLE DETAIL

Alaska Park (West End)
Improvement Plans
2/1977